




This drawing is the property of Carillon Engineering Services. It must only be used for the purpose for which it was originally supplied. It must not be copied, published or transmitted by any means to any third party, without the express permission of the originator. Modification or manipulation of all or part of this drawing is strictly forbidden unless specifically requested or approved by the originator.

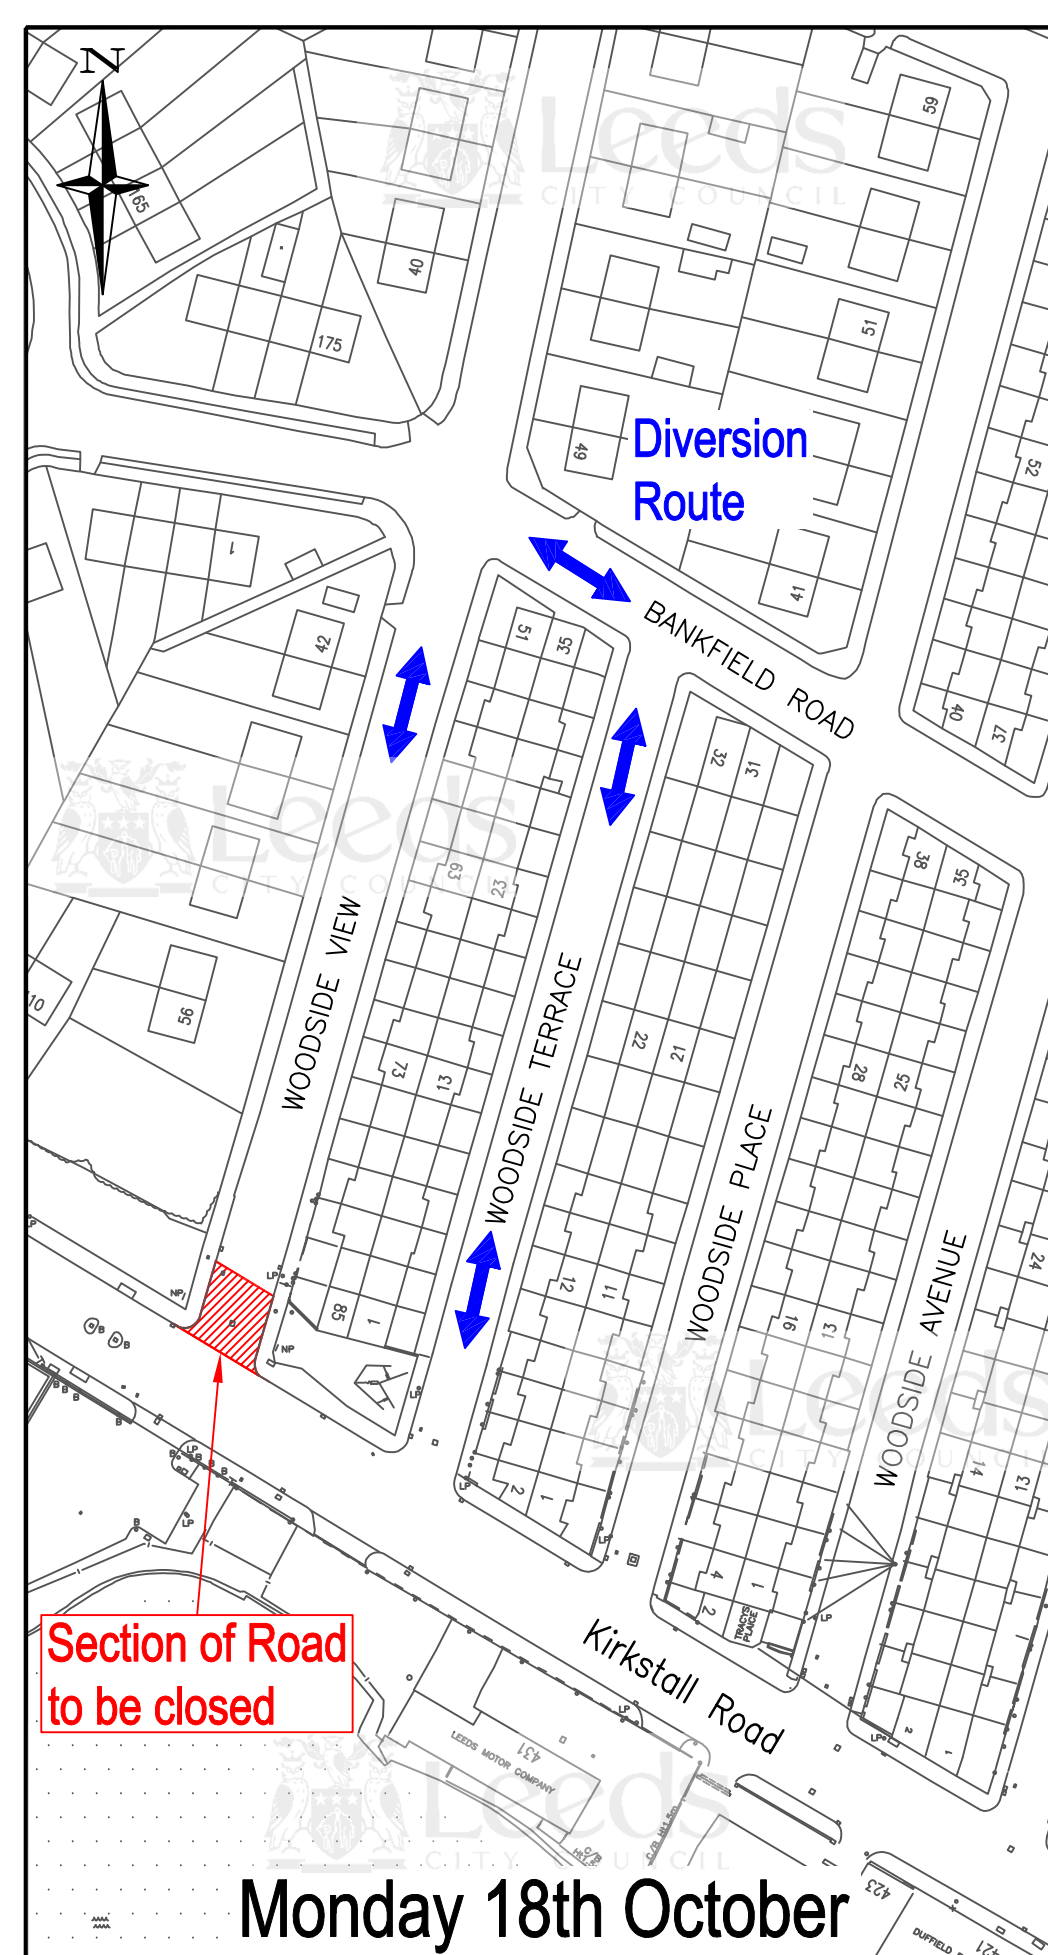


Monday 18th October

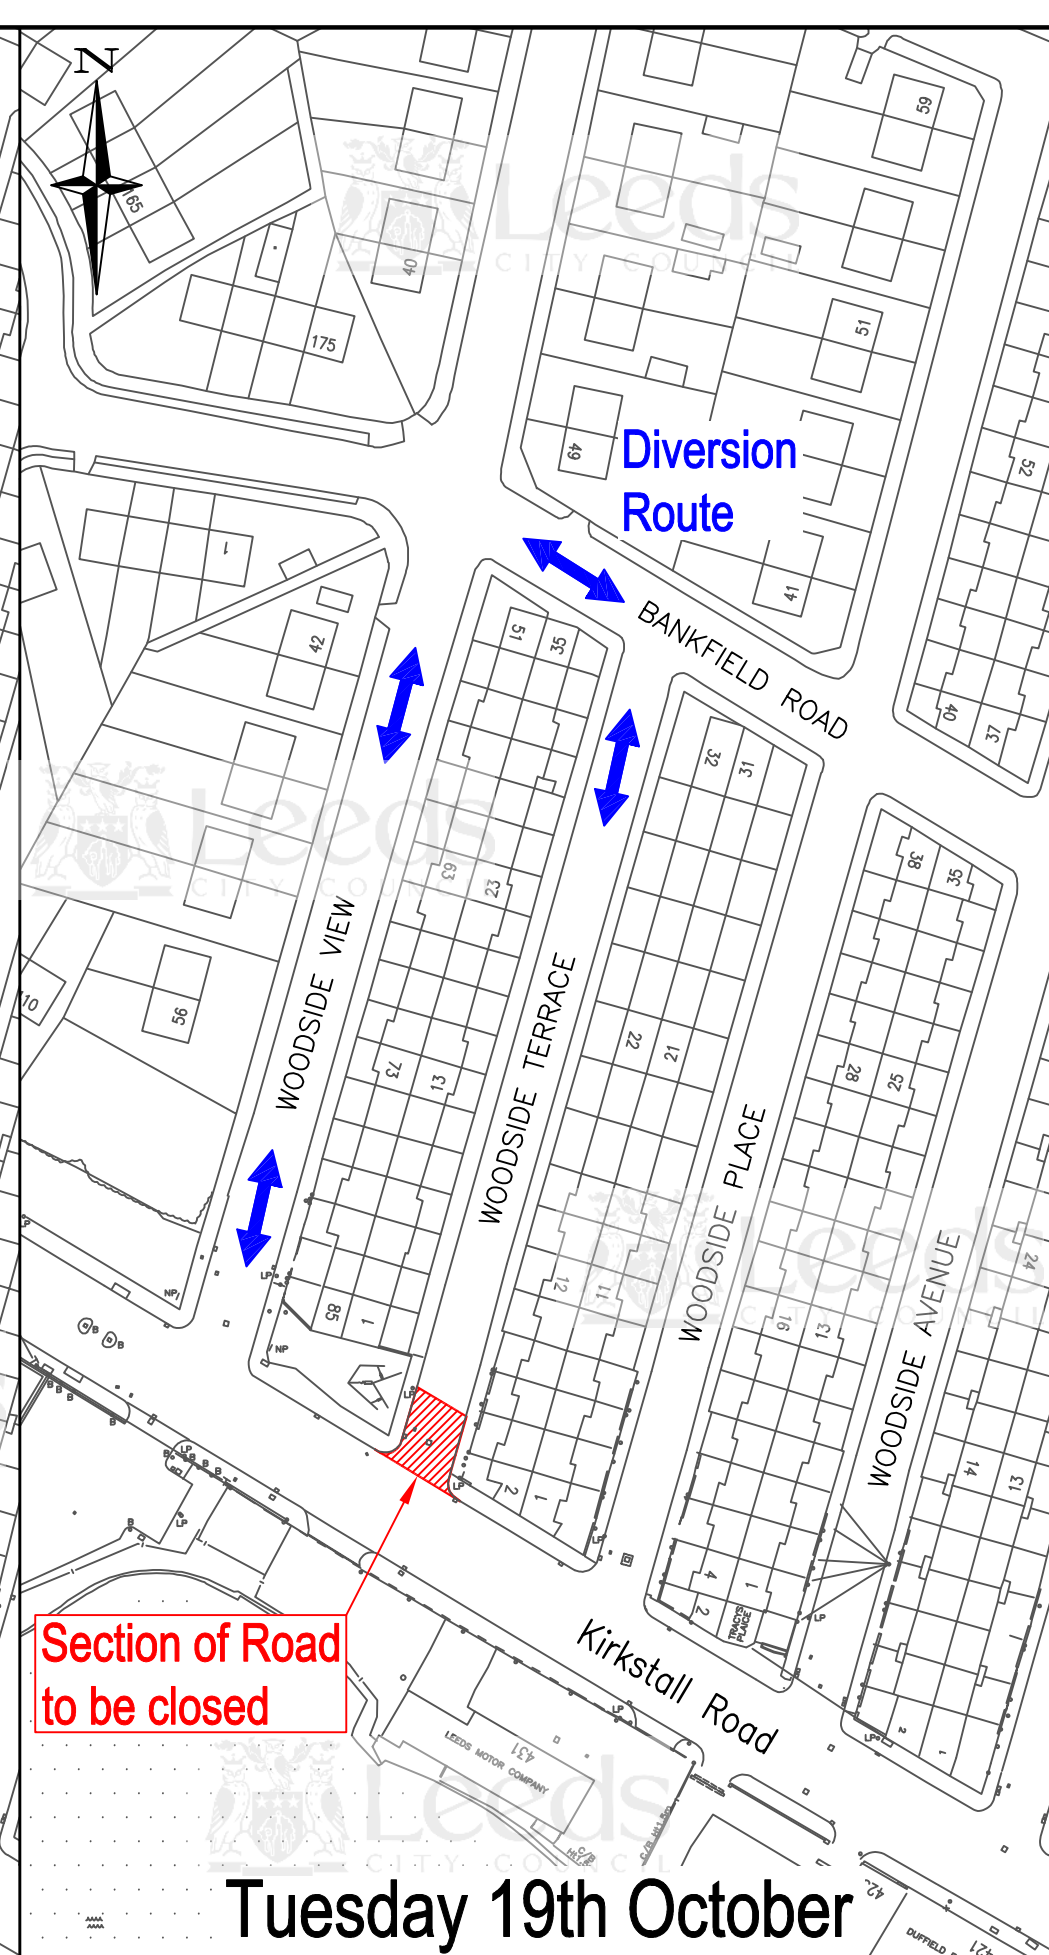

Tuesday 19th October

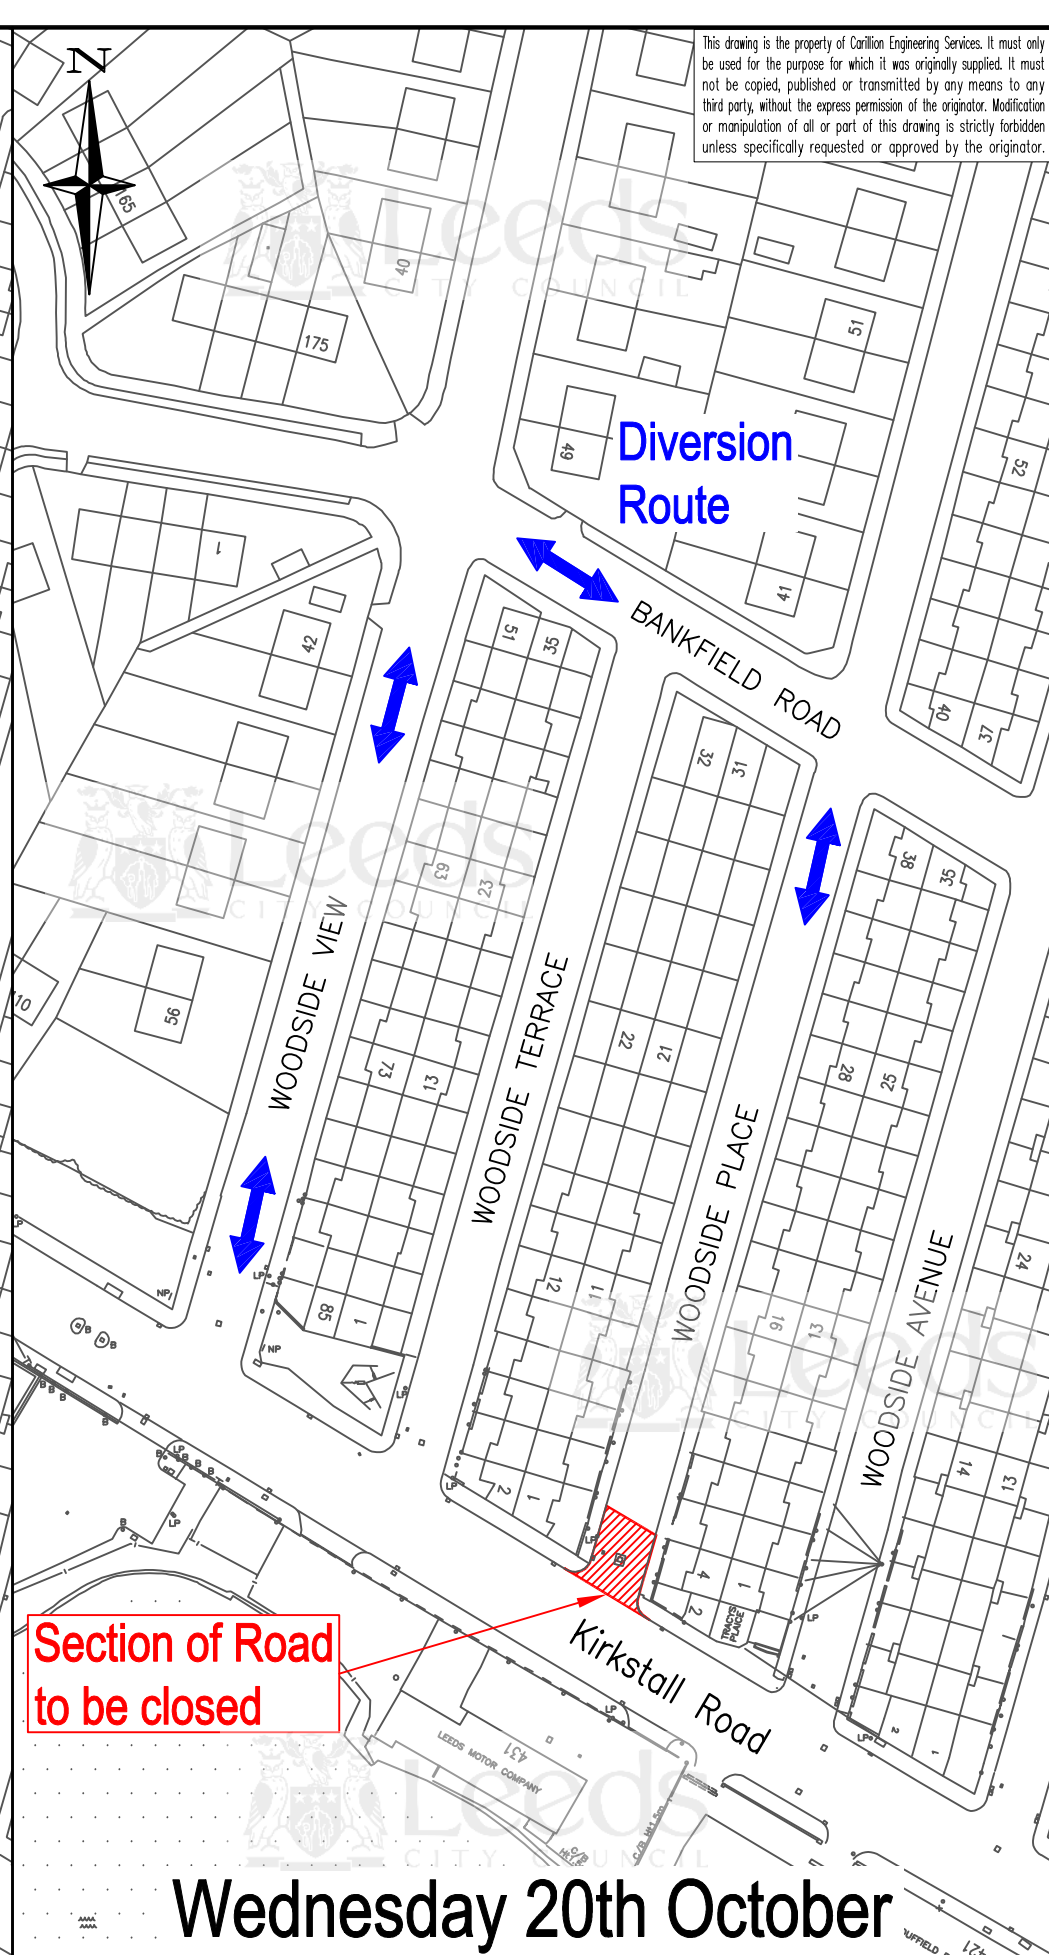

Wednesday 20th October

<small>This map is based upon Ordnance Survey material with the permission of Ordnance Survey on behalf of the Controller of Her Majesty's Stationery Office © Crown copyright. Unauthorised reproduction infringes Crown copyright and may lead to prosecution or civil proceedings. Leeds City Council LA07621X (2010)</small>				Drawn:	Date: 22/09/2010	Scale: A3 NTS	Title: A65 Quality Bus Initiative Woodside View / Woodside Terrace / Woodside Place Dates, extents of road closure and diversion routes	 Carillon Engineering Services 4 Lindrick Way Barlborough Links Chesterfield S43 4XE
Rev.	Date	Description	Drawn	Chkd	Designer: J M Boswell	Checked:	Drawing No: C0807 - TM - SK - 116	
					Status:			Tel: +44 (0)1246 575300 Fax: +44 (0)1246 575389